
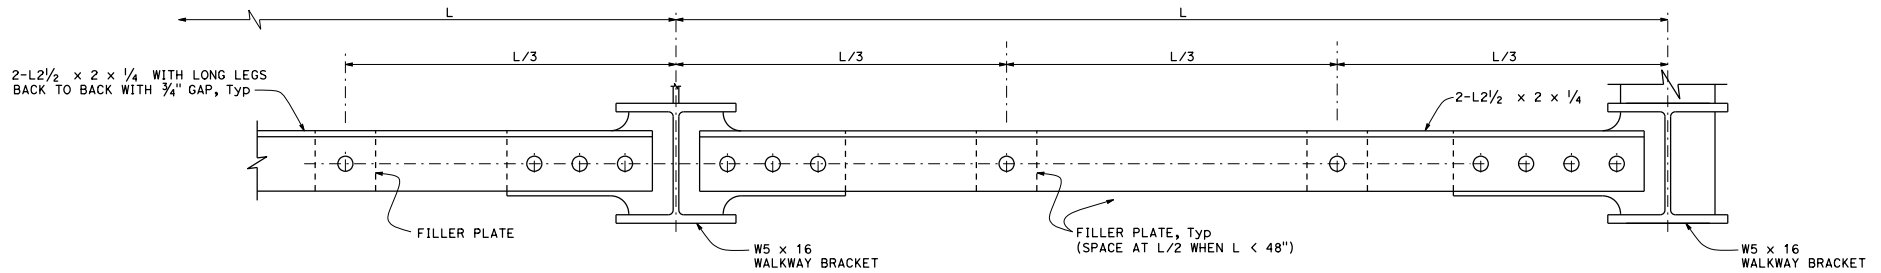
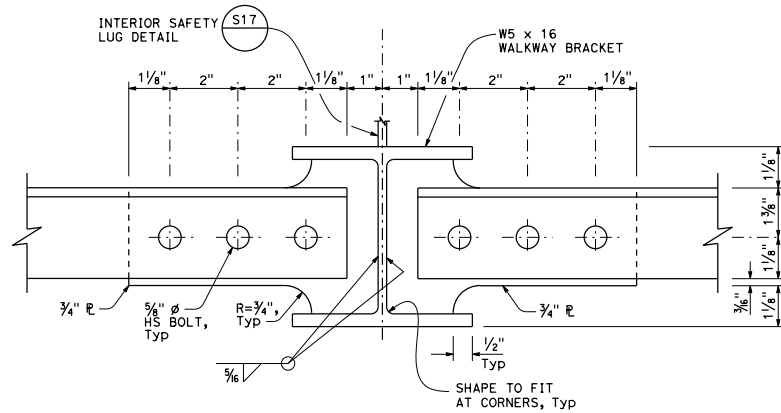



Dist	COUNTY	ROUTE	POST MILES TOTAL PROJECT	SHEET TOTAL No. SHEETS
 REGISTERED CIVIL ENGINEER				
October 30, 2015 PLANS APPROVAL DATE				
No. C57795 Exp. 3-31-16 CIVIL STATE OF CALIFORNIA				
<small>THE STATE OF CALIFORNIA OR ITS OFFICERS OR AGENTS SHALL NOT BE RESPONSIBLE FOR THE ACCURACY OR COMPLETENESS OF SCANNED COPIES OF THIS PLAN SHEET.</small>				




STRUT SYSTEM AT TUBULAR AND BRIDGE MOUNTED SIGNS
 (Continuous between end safety lug locations)



INTERIOR SAFETY LUG LOCATION

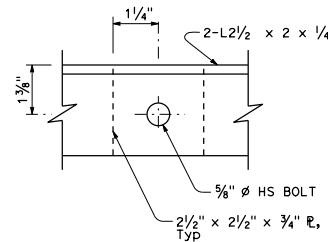

FILLER PLATE

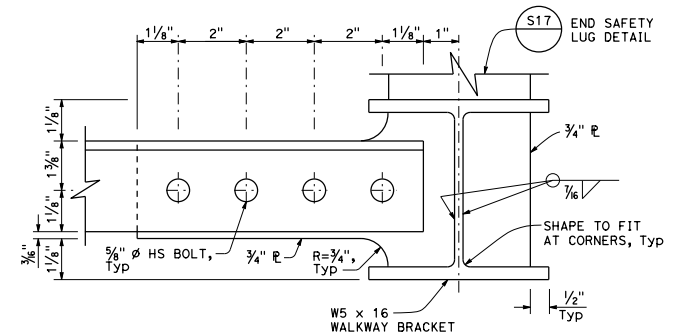

END SAFETY LUG LOCATION

STATE OF CALIFORNIA
 DEPARTMENT OF TRANSPORTATION
**OVERHEAD SIGNS
 WALKWAY DETAILS No. 3**
 NO SCALE

S17A